


DEMOULDERS AND PROPPING SOCKETS
TO BE RECESSED AND MAKE GOOD ON SITE

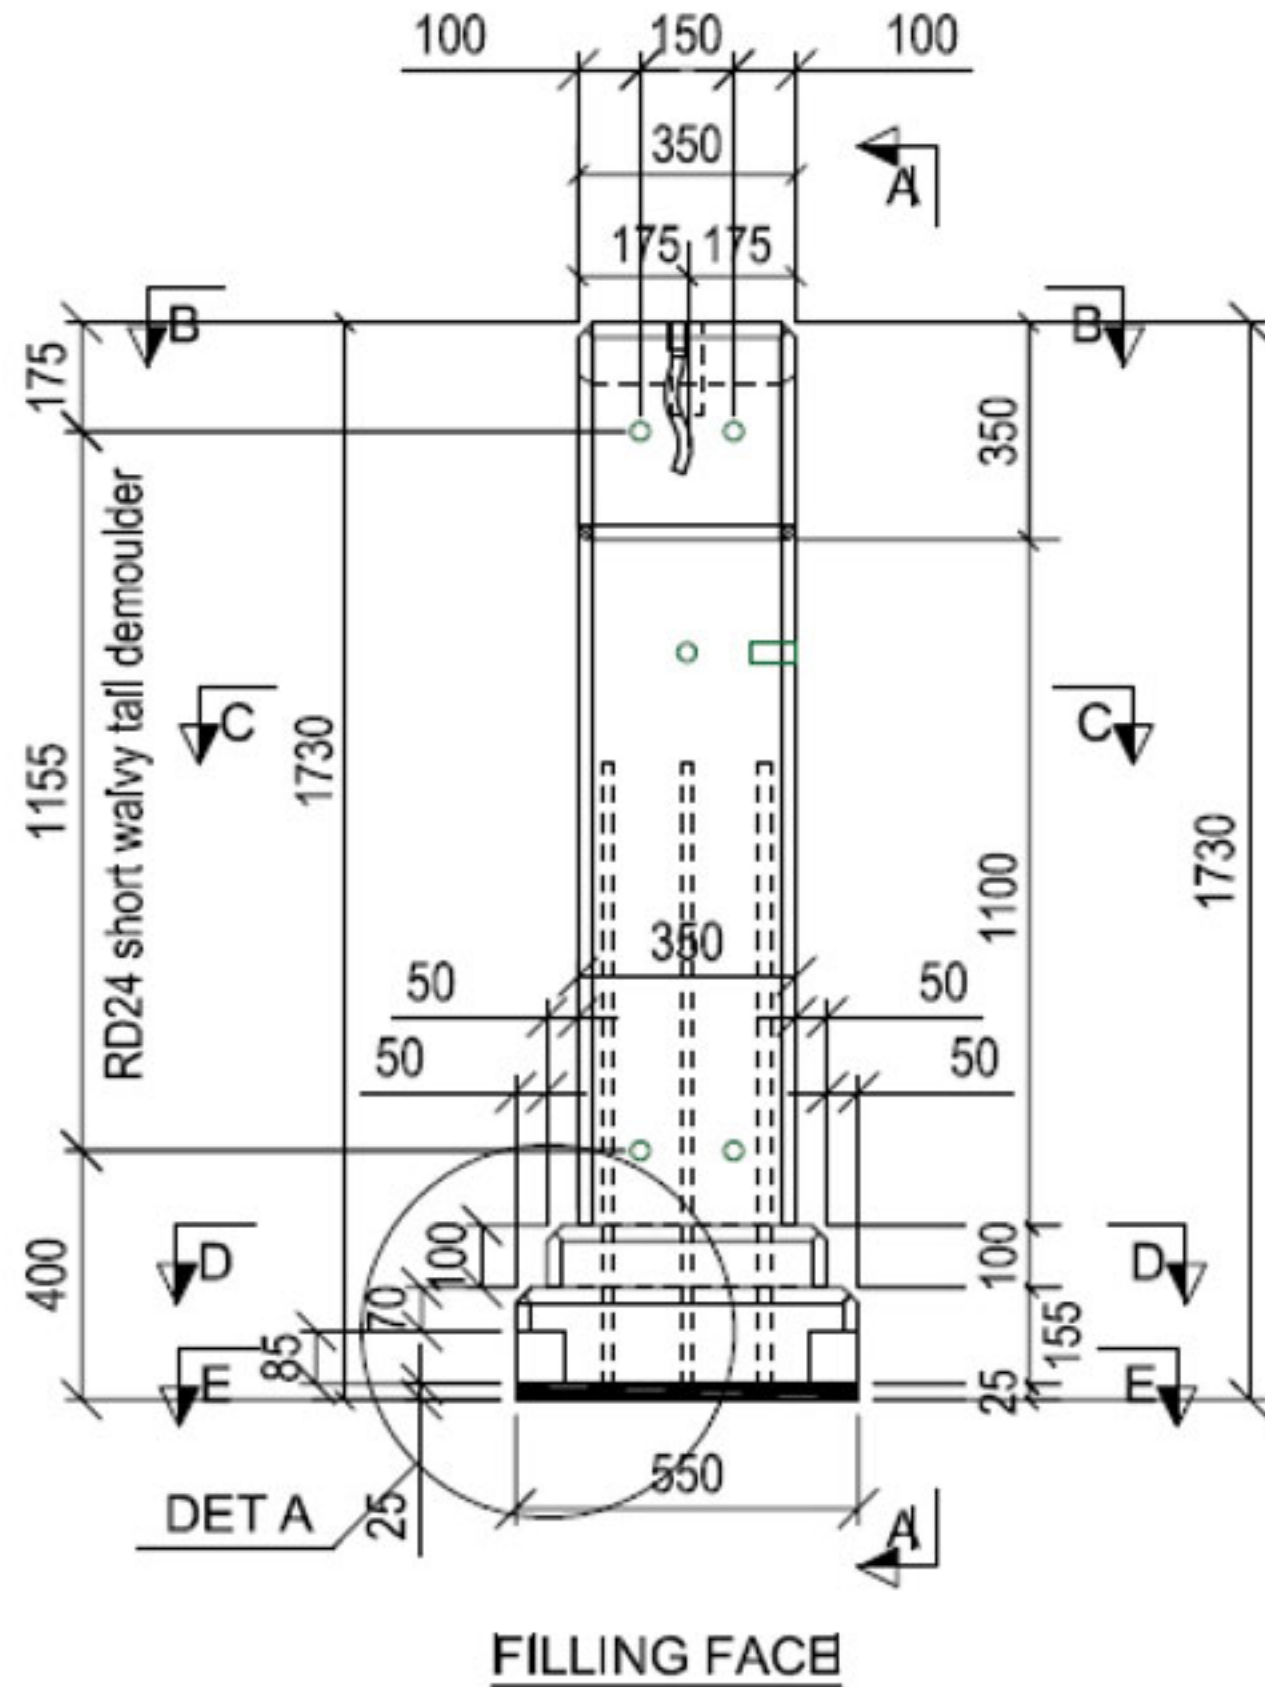

25mm CHAMFER
TO ALL EDGES

