
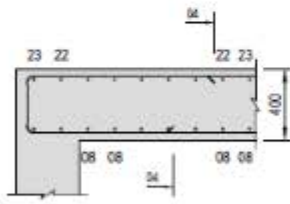



11 H12 31-150 T1 AP  
 11 H12 30 T1  
 11 H16 17-150 B1 AP  
 11 H16 16 B1  
 11 H16 19-150 B1 AP  
 11 H16 18 B1

10 H20 47-150 T1 ADD  
 11 H12 33-150 T1 AP  
 11 H12 14 T1


8 H16 11-150 UBAR  
 8 H16 39-150 DOWEL

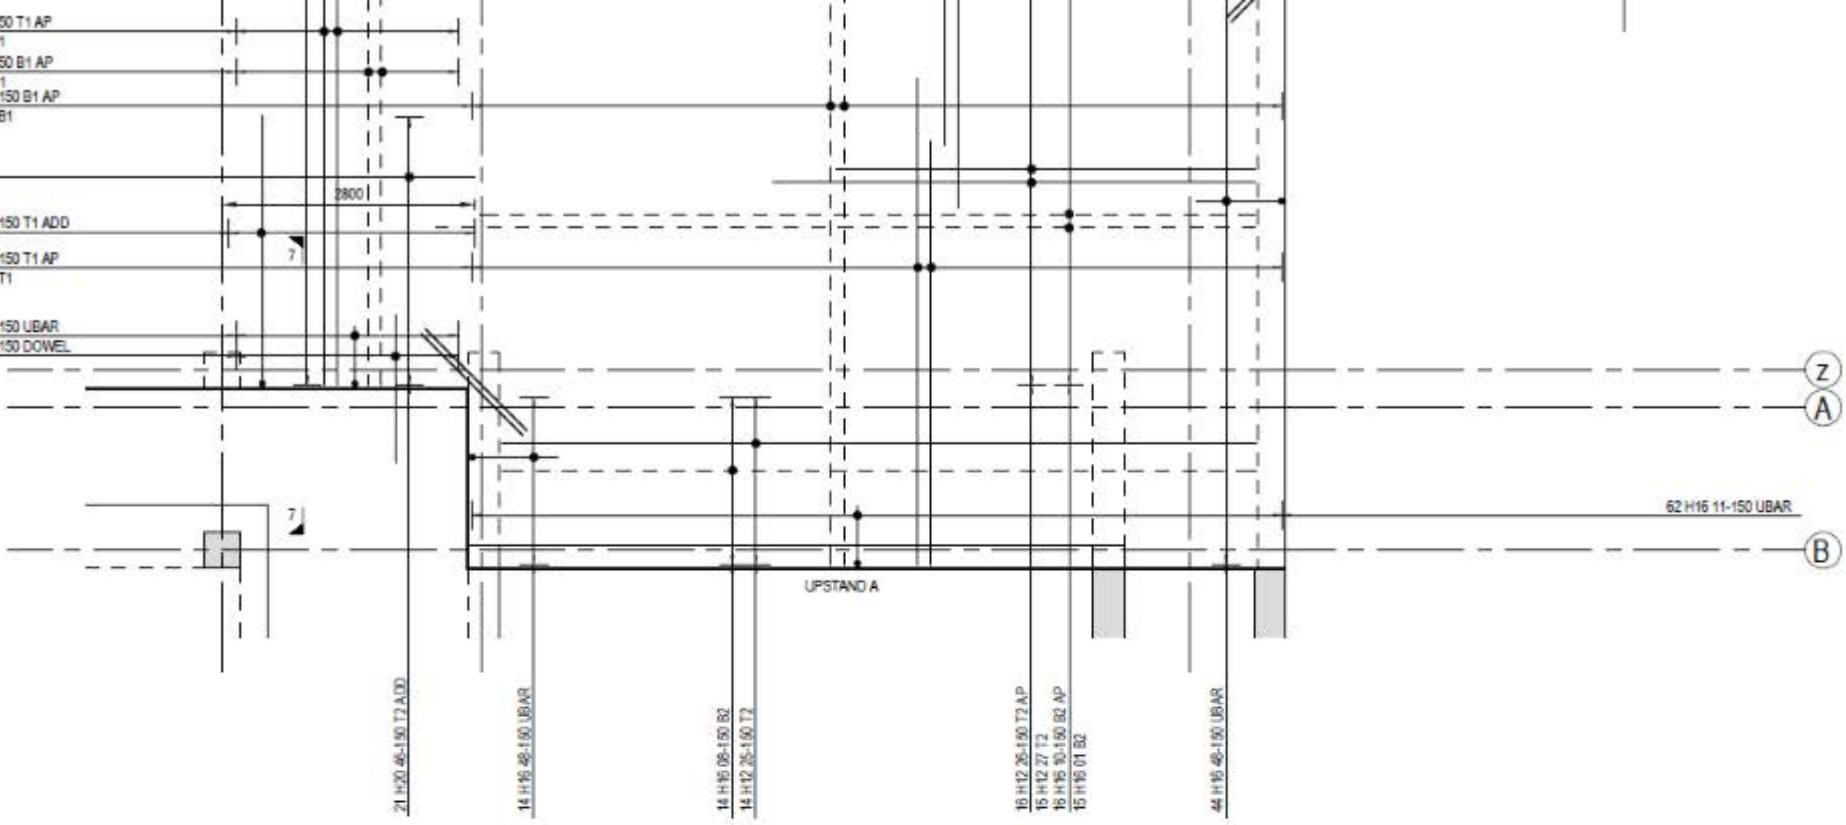


**SECTION 5-5**  
 SCALE 1:25

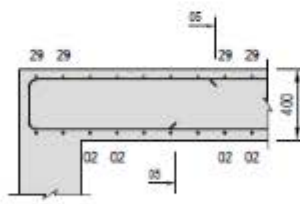


**SECTION 6-6**  
 SCALE 1:25

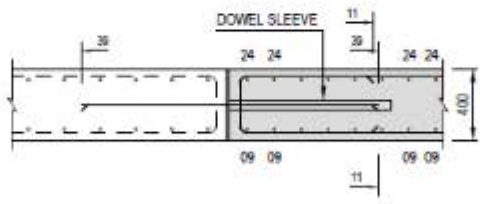

**SECTION 7-7**  
 SCALE 1:25

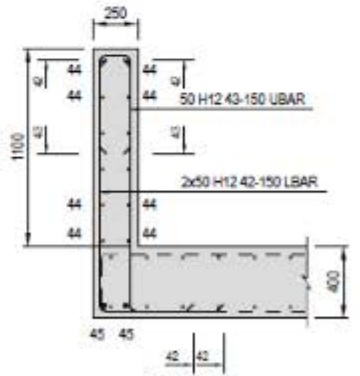

**UPSTAND DETAIL A**  
 SCALE 1:25

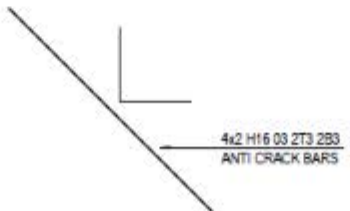

**ANTI CRACK BAR DETAIL**  
 (2No. Total)

FOR COLUMN DROPHEAD DETAIL,  
 SEE DRAWING  
 037869-CUR-00-00-DR-S-28001